


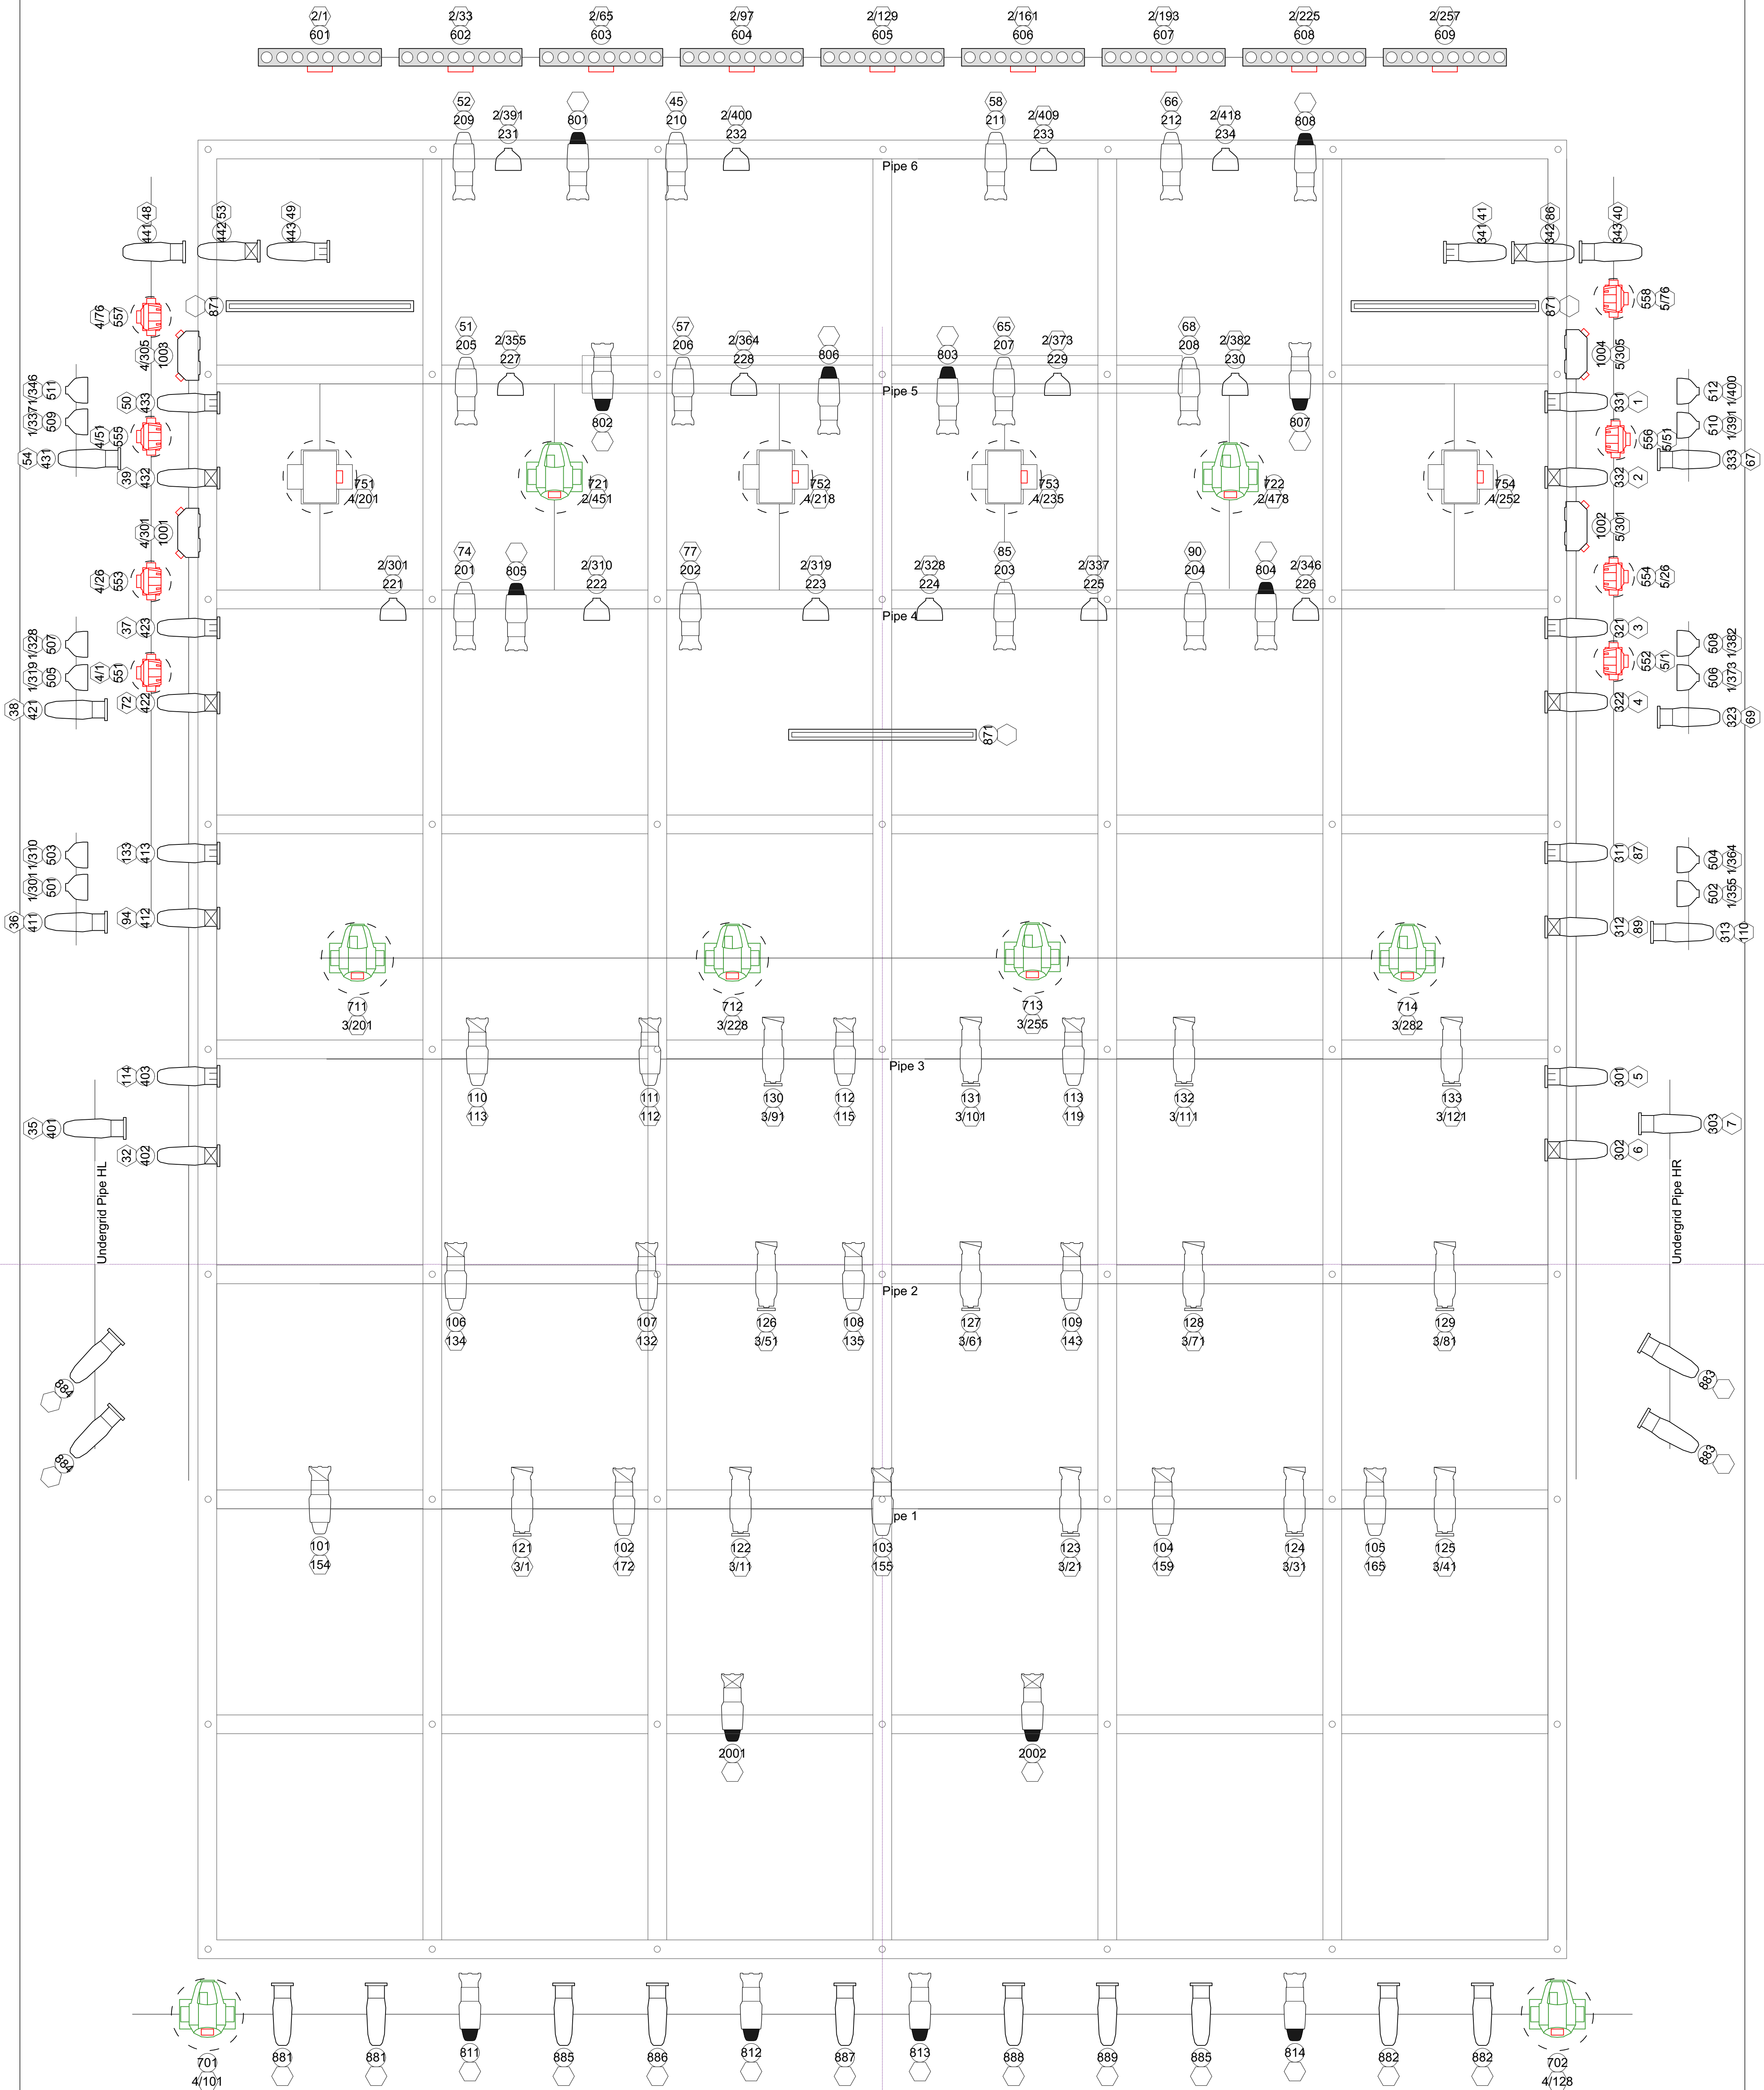

	Altman Phoenix 26 @ 750w
	Light Instr Elation ELAR Quad Strip m4 @ 137w
	Cuepix Blinder WW2 @ 229w
	Light Instr Elation Opti QA Par (4ch) @ 140w
	ETC Source4 19deg 750W @ 750w
	ETC Source4 26deg @ 575w
	ETC Source4 36deg @ 575w
	ETC Source4 36deg 750W @ 750w
	Strand SL19 @ 575w
	Strand SL26 @ 575w
	Strand SL36 @ 575w
	USITT FL_5_1 @ 150w
Moving Light	
	Martin MAC 350 Entour @ 350w
	Martin Mac Aura @ 260w
	Martin Mac Quantum Profile @ 750w

Production Title		The Black Rider	
Drawing Title		Lighting Plot	
Designer	Tyler Sperrazza	Director	Matt Chiorini
Drawn By	Tyler Sperrazza	Scale	1:24
Venue	Jesuit Theatre	Drawing No.	1
Date	10/8/2019		of
CAD File Name			1